


SOUTH ELEVATION

SCALE: 1/4" = 1'-0"

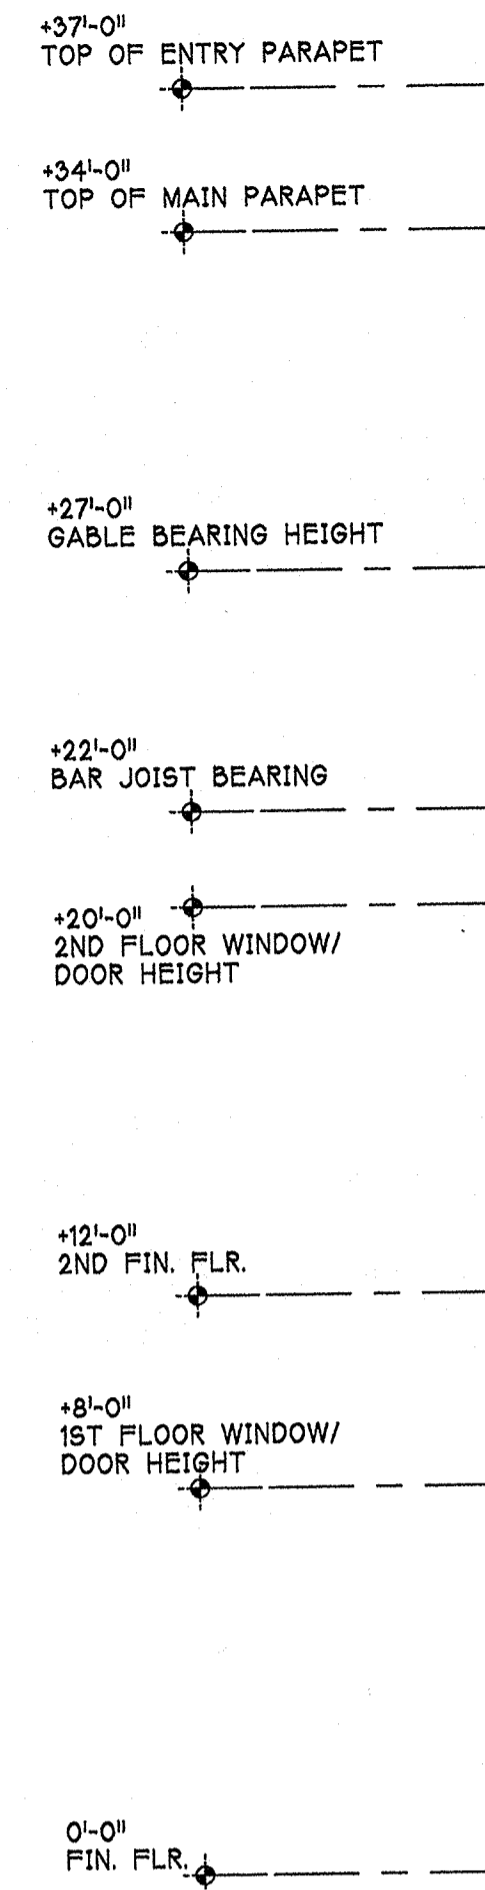

**SOUTHEAST ELEVATION
(FACING FRONT ENTRY)**

SCALE: 1/4" = 1'-0"

FOAM CROWN WITH STUCCO OVER

SMOOTH STUCCO FINISH - TYP.


FOAM BRACKETS WITH STUCCO OVER

BUILT-OUT STUCCO BANDING

ORNATE CORINTHIAN COLUMN CAP

+3'-6" HIGH HANDRAIL

STUCCO KEYSTONE

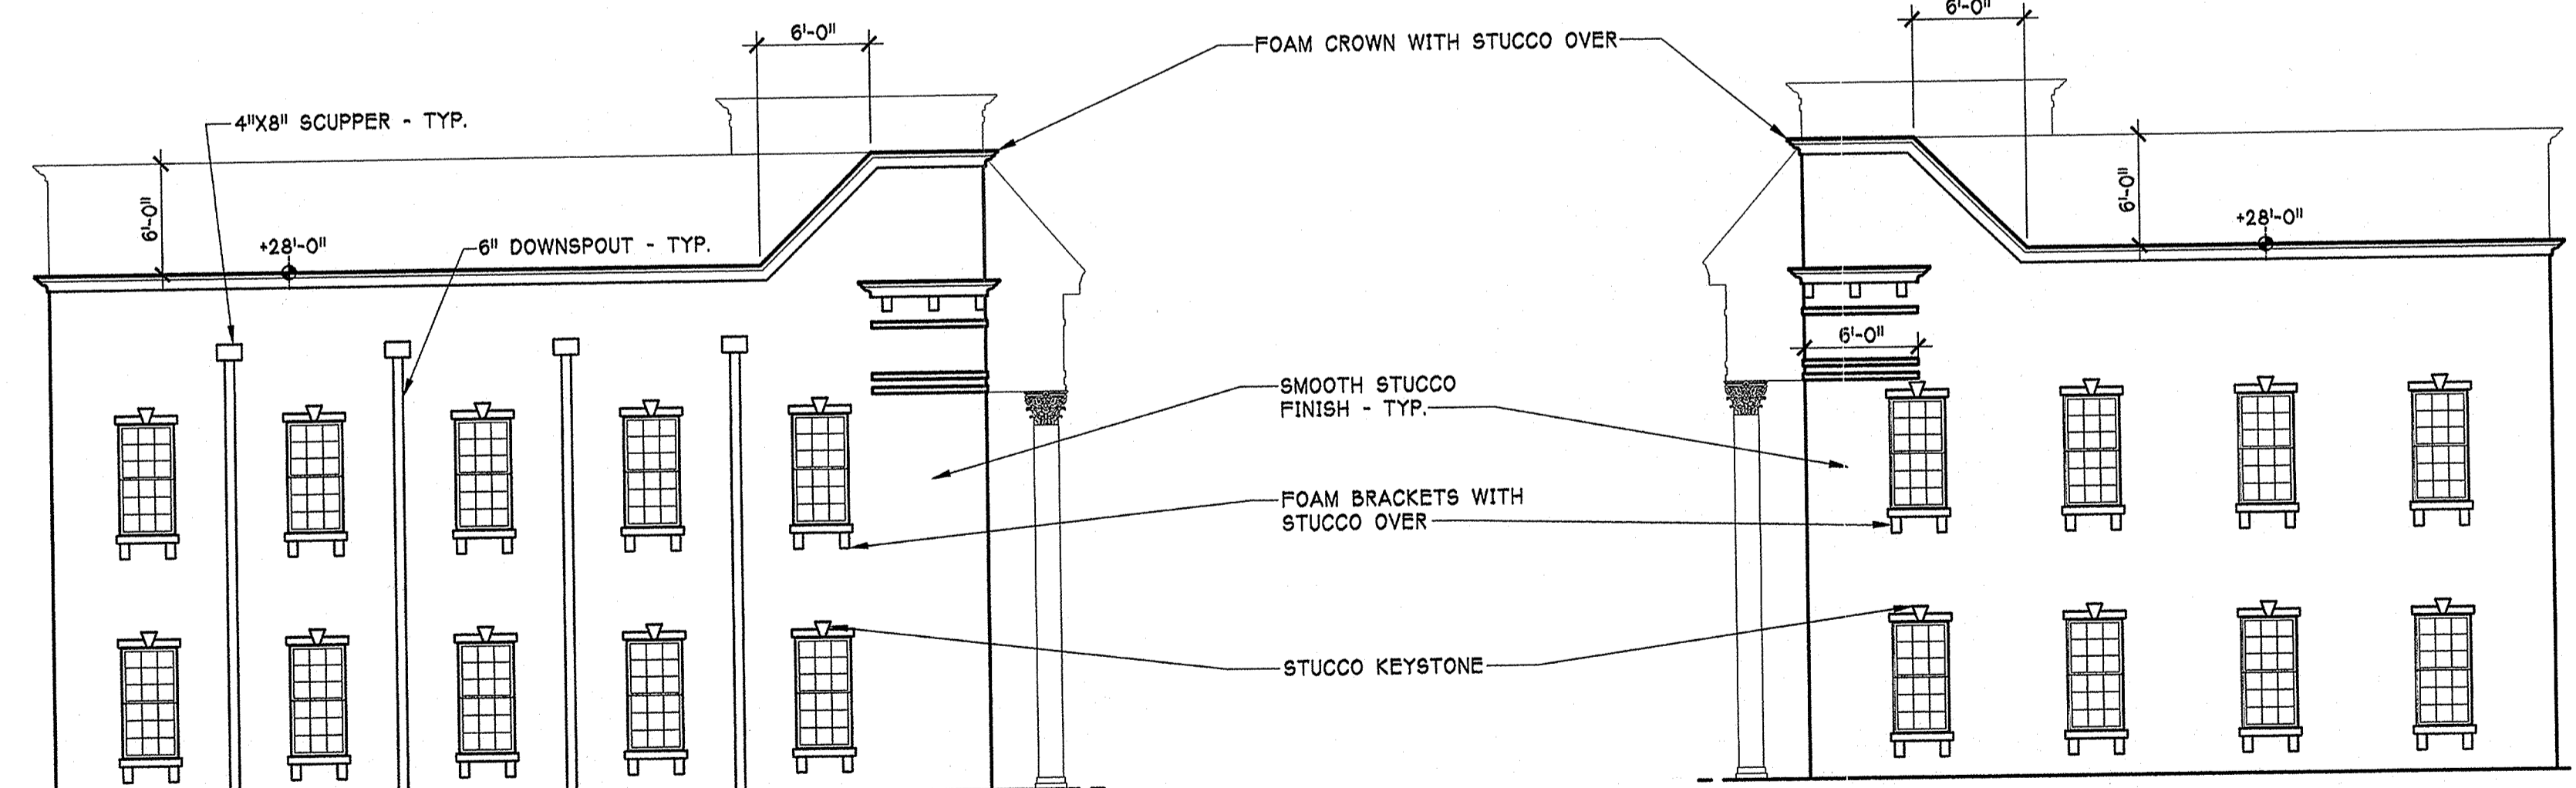


WEST ELEVATION

SCALE: 1/8" = 1'-0"

NORTH ELEVATION

SCALE: 1/8" = 1'-0"

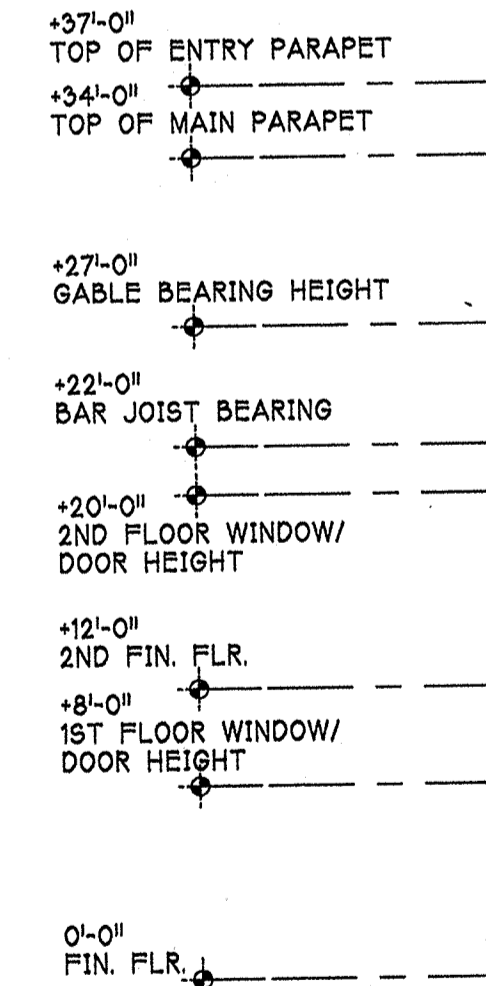

EAST ELEVATION

SCALE: 1/8" = 1'-0"

REVISIONS	
DATE	DESCRIPTION

VISLAY ARCHITECTS GROUP, INC.
 100 EAST HERRITT AVENUE, SUITE 100
 HERRITT ISLAND, FLORIDA 32953
 PHONE: (407) 463-4780
 FAX: (407) 463-4608

A NEW
2-STORY SHELL BUILDING
 FOR:
PERRONE PROPERTIES
 HERRITT ISLAND, FLORIDA

COPYRIGHT © STATEMENT
 THESE DOCUMENTS AND THEIR CONTENTS ARE THE PROPERTY OF VISLAY ARCHITECTS GROUP, INC. AND ARE ISSUED ONLY FOR THE SPECIFIC PROJECT NOTED ON THESE DOCUMENTS. ANY REVISIONS, REPRODUCTIONS, OR MODIFICATIONS OF THESE DOCUMENTS WITHOUT THE EXPRESS WRITTEN CONSENT OF VAG, INC. IS PROHIBITED BY LAW.

DRAWN	MRB
CHECKED	JRV
DATE	6-26-06
SCALE	AS NOTED
JOB NO.	
SHEET	A3
4 OF 14 SHEETS	